


IC160450



IC160450 range
 Adoptable installations Max. Depth 3 metres cover/ground level to crown of pipe and 6 metres in non adoptable installations

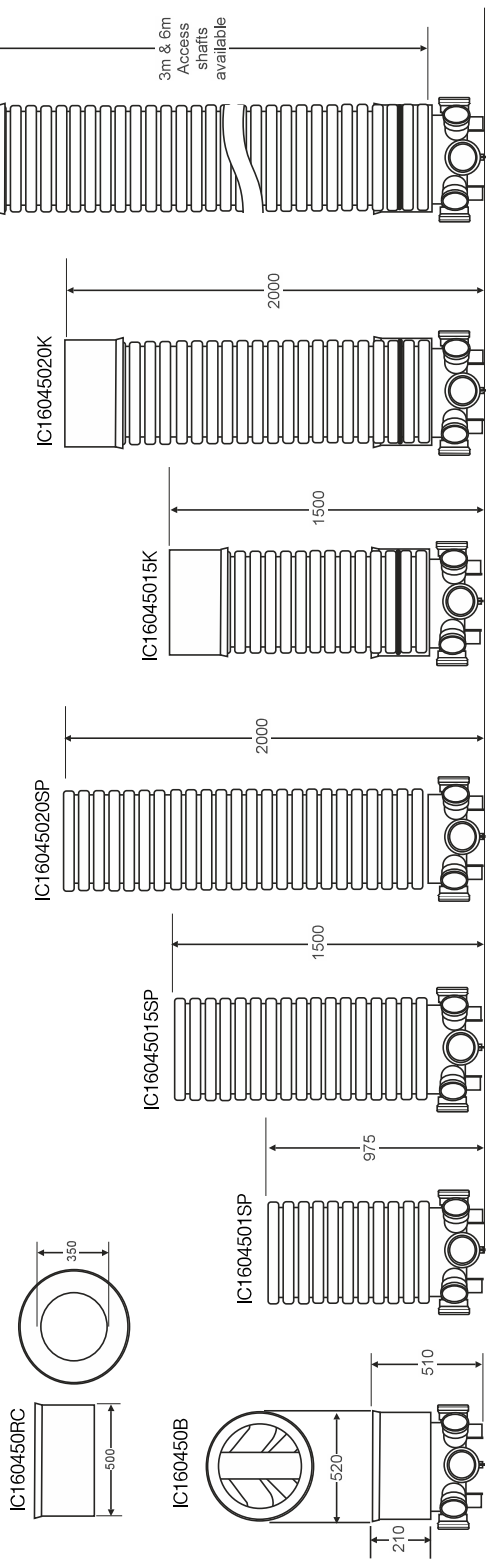


*Single piece chambers are available up to 6 metres

IC160600



IC160600 range
 Adoptable installations Max. Depth 3m cover/ground level to crown of pipe and 6m in non adoptable installations

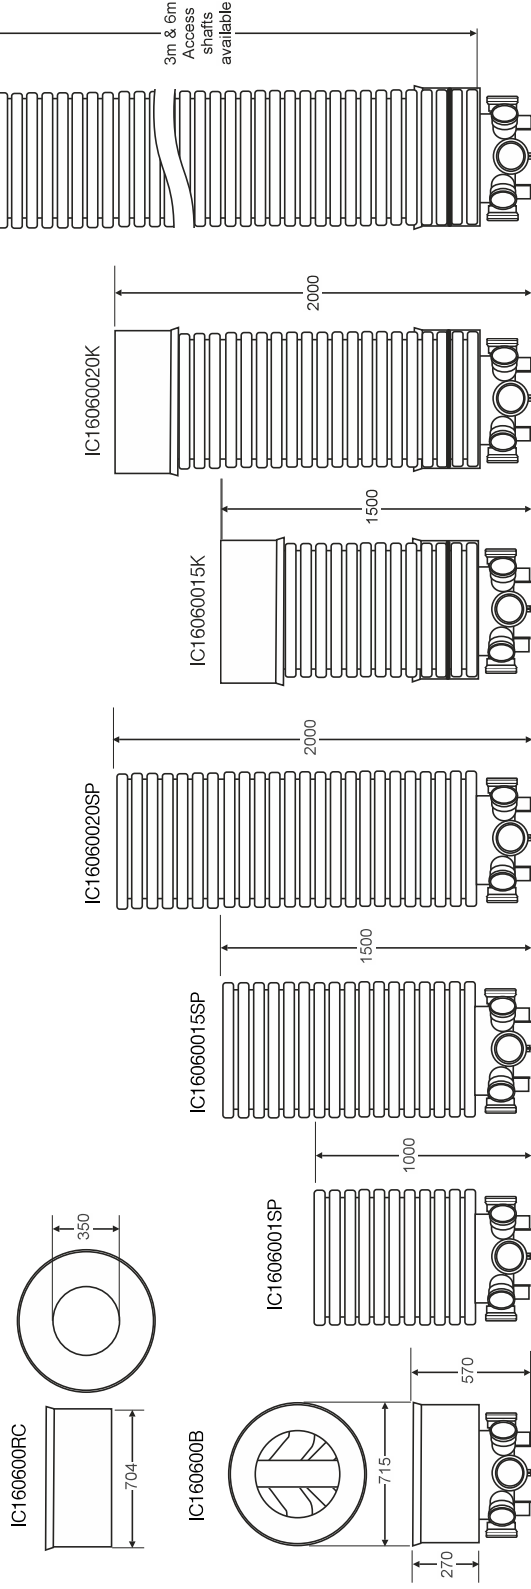

*Single piece chambers are available up to 6 metres